
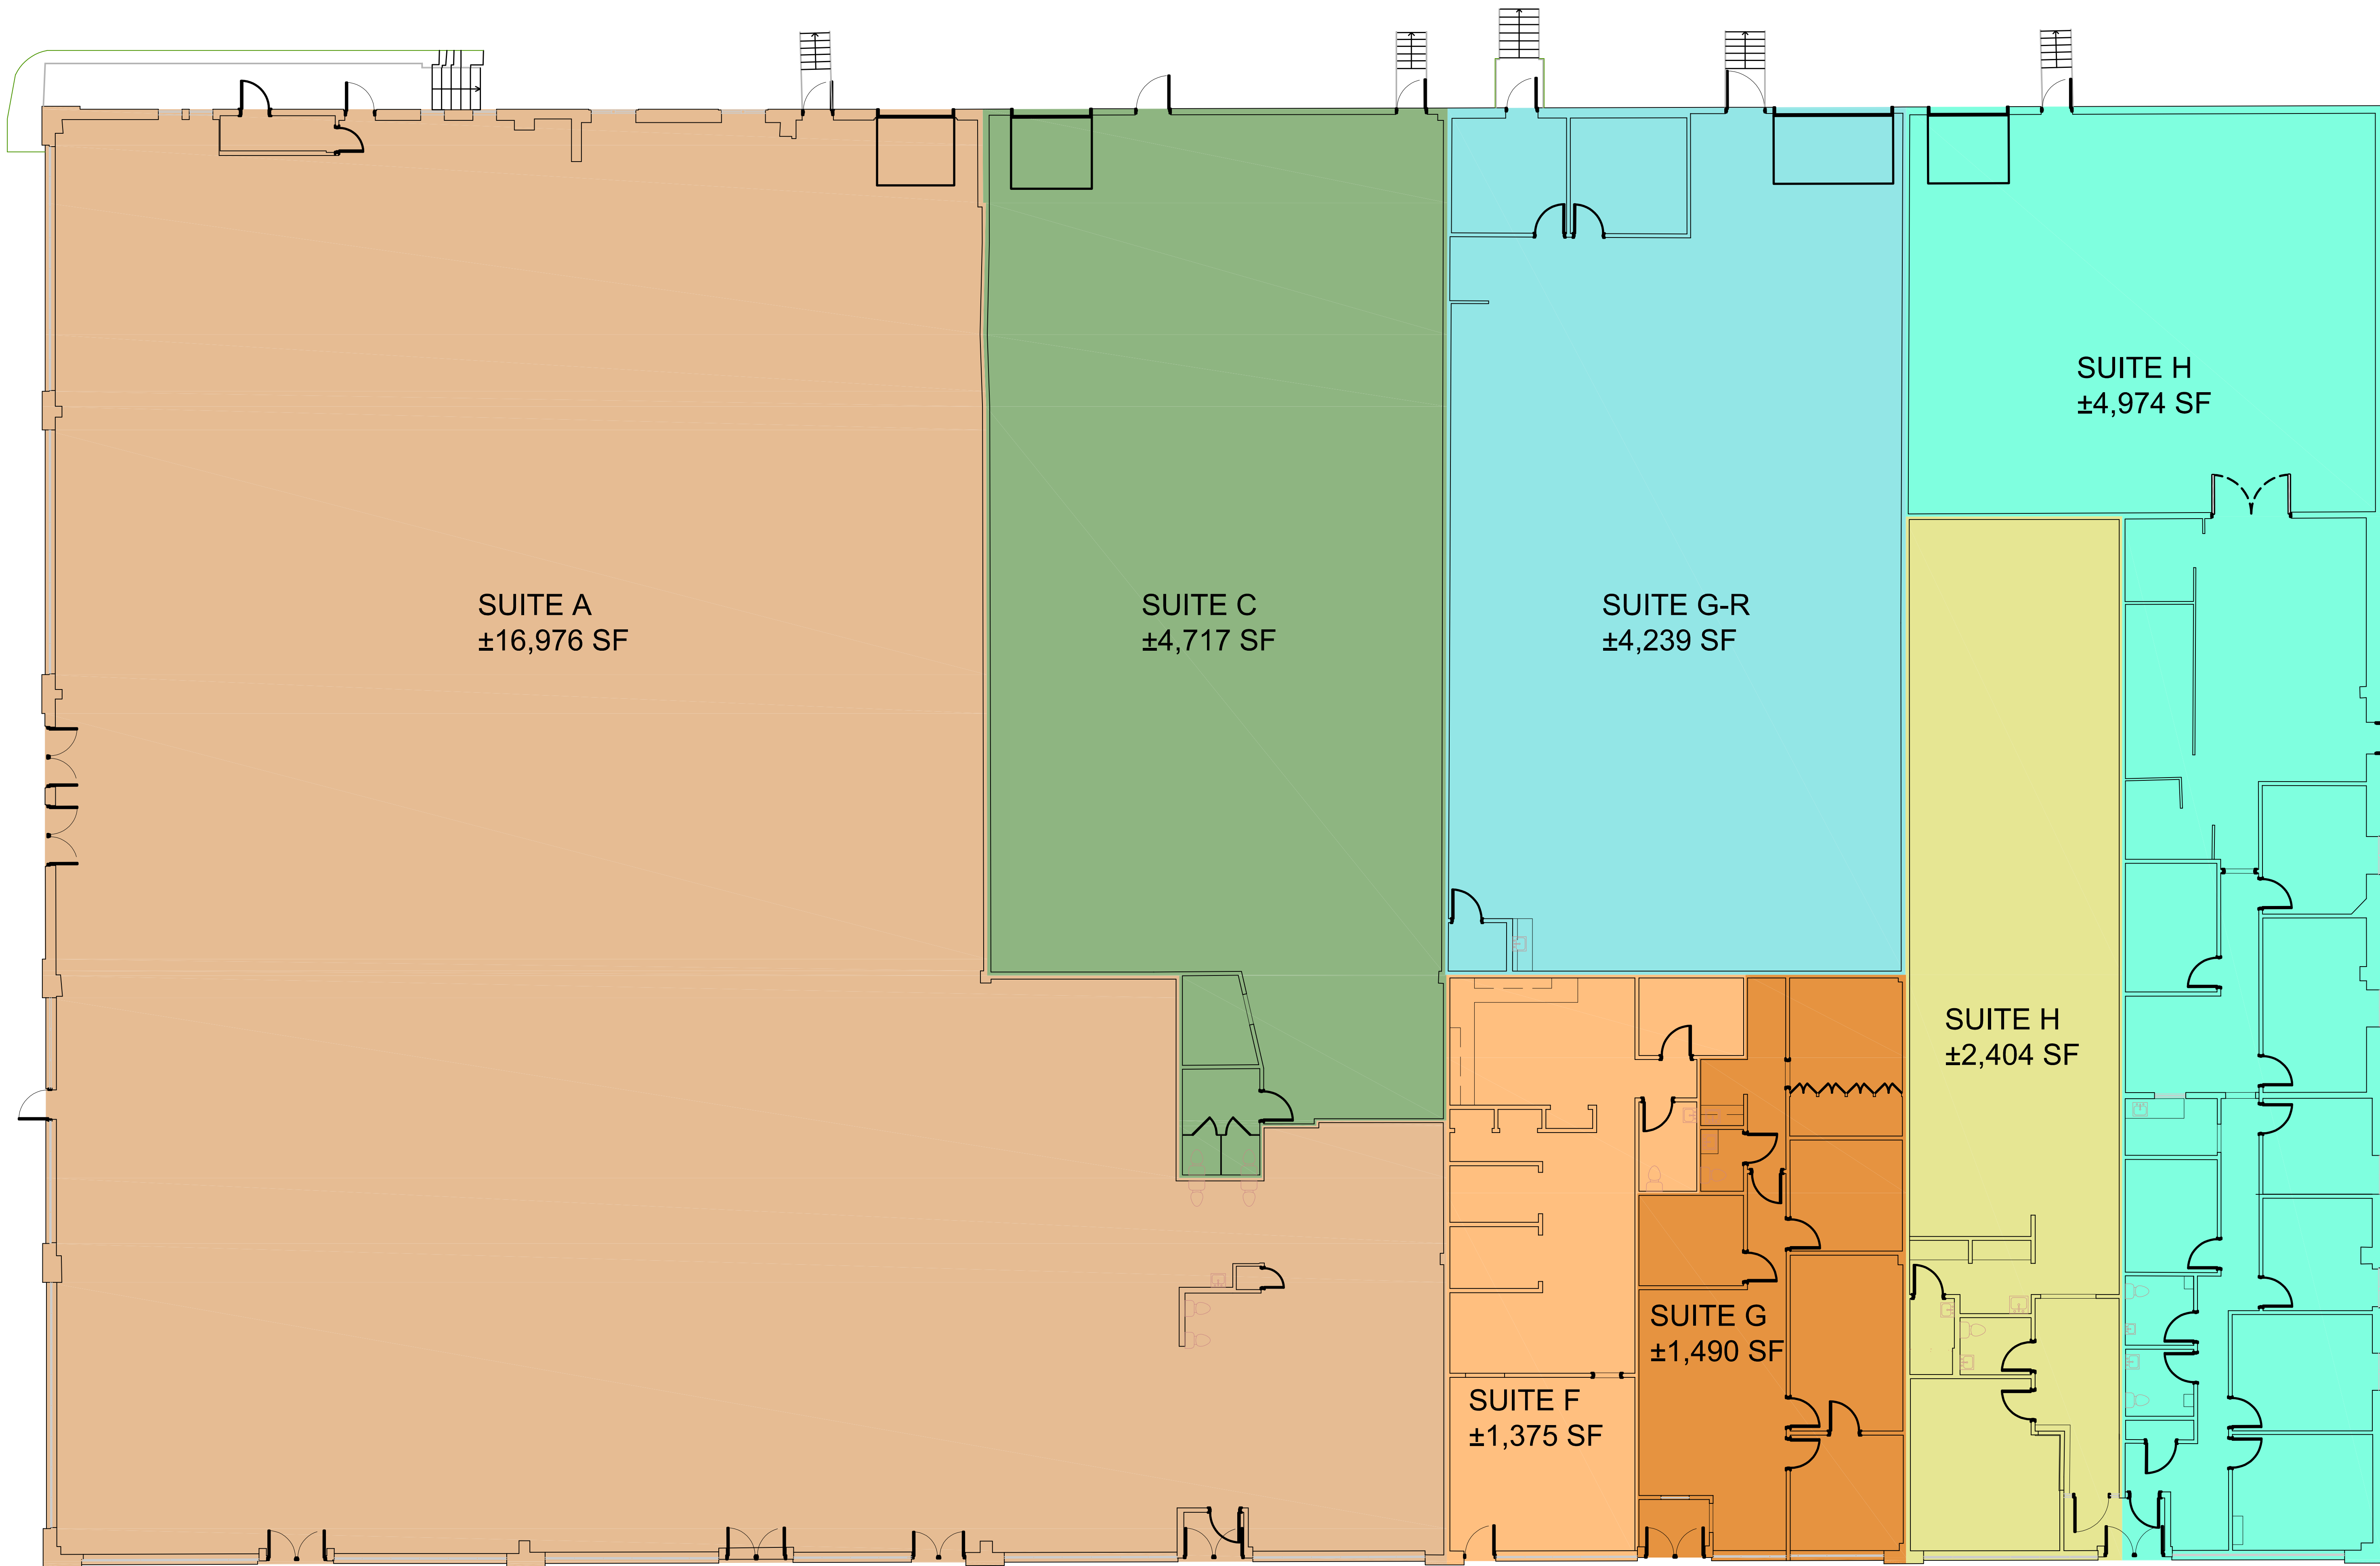


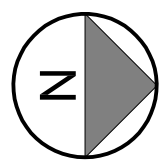

TOTAL AREA: ±36,175 SF

1 EXISTING FIRST FLOOR PLAN - 704 EXECUTIVE BLVD
SCALE: 3/32" = 1'-0"

Revisions		
Date	Issue	Description
10-02-25	A	FOR CLIENT REVIEW

**NOT FOR
CONSTRUCTION
10/2/2025**

Consultants

Project

EXISTING CONDITIONS

612-614 CORPORATE WAY
704-706 EXECUTIVE BLVD
VALLEY COTTAGE, NY

Client




1051 Boston Post Road
Darien, CT 06820



1 PARAGON DRIVE · MONTVALE · NEW JERSEY, 07645

TEL: 201.573.1767 FAX: 201.573.0808 www.sns-arch-eng.com

John M. Lignos, AIA ○
Lorin J. Sonenshine, AIA ○
Steven Napolitano, PE ○
Robert G. Nocella, AIA ●

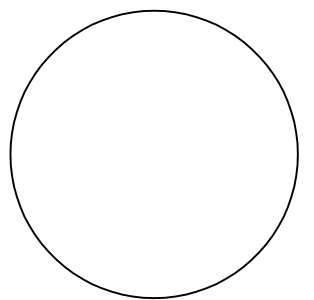

Cert./Lic. No.
Date 10-01-25 Scale 1/8" = 1'-0" (U.O.N.)
Drawn By NAPCO Checked By xxx

Dwg. Title
**BUILDING 704 EXEC BLVD
EXISTING 1st FLOOR PLAN**
Work Order No. Dwg. No.

5975 EX-704